

UR Wall Sockets
175-177

UL Wall Sockets
178-179

- 10.90 #W42 Lx or Spare
- 10.70 #41
- 10.50 #40
- 10.30 #39 Rear Curtain
- 10.10 #38

- 9.70 #W37 Lx Bar #5

- 9.30 #36
- 9.10 #35
- 8.90 #34
- 8.70 #33
- 8.50 #32 Leg 4
- 8.30 #31 Border 4

- 7.90 #W30 Lx Bar #4

- 7.50 #29
- 7.30 #28
- 7.10 #27

- 6.70 #26 Mid Curtain
- 6.50 #25 Leg 3
- 6.30 #24 Border 3
- 6.10 #23


- 5.70 #W22 Lx Bar #3

- 5.30 #21
- 5.10 #20
- 4.90 #19
- 4.70 #18
- 4.50 #17 Leg 2
- 4.30 #16 Border 2
- 4.10 #15
- 3.90 #14
- 3.70 #13
- 3.50 #12

- 3.10 #W11 Lx Bar #2

- 2.70 #10
- 2.50 #9 Leg 1
- 2.30 #8 Border 1
- 2.10 #7
- 1.90 #6
- 1.70 #5

- 1.50 #W4 Lx Bar #1A
- 1.10 #W3 Lx Bar #1
- 0.81 #2 Teaser & Tormentor
- 0.45 #1 House Tab

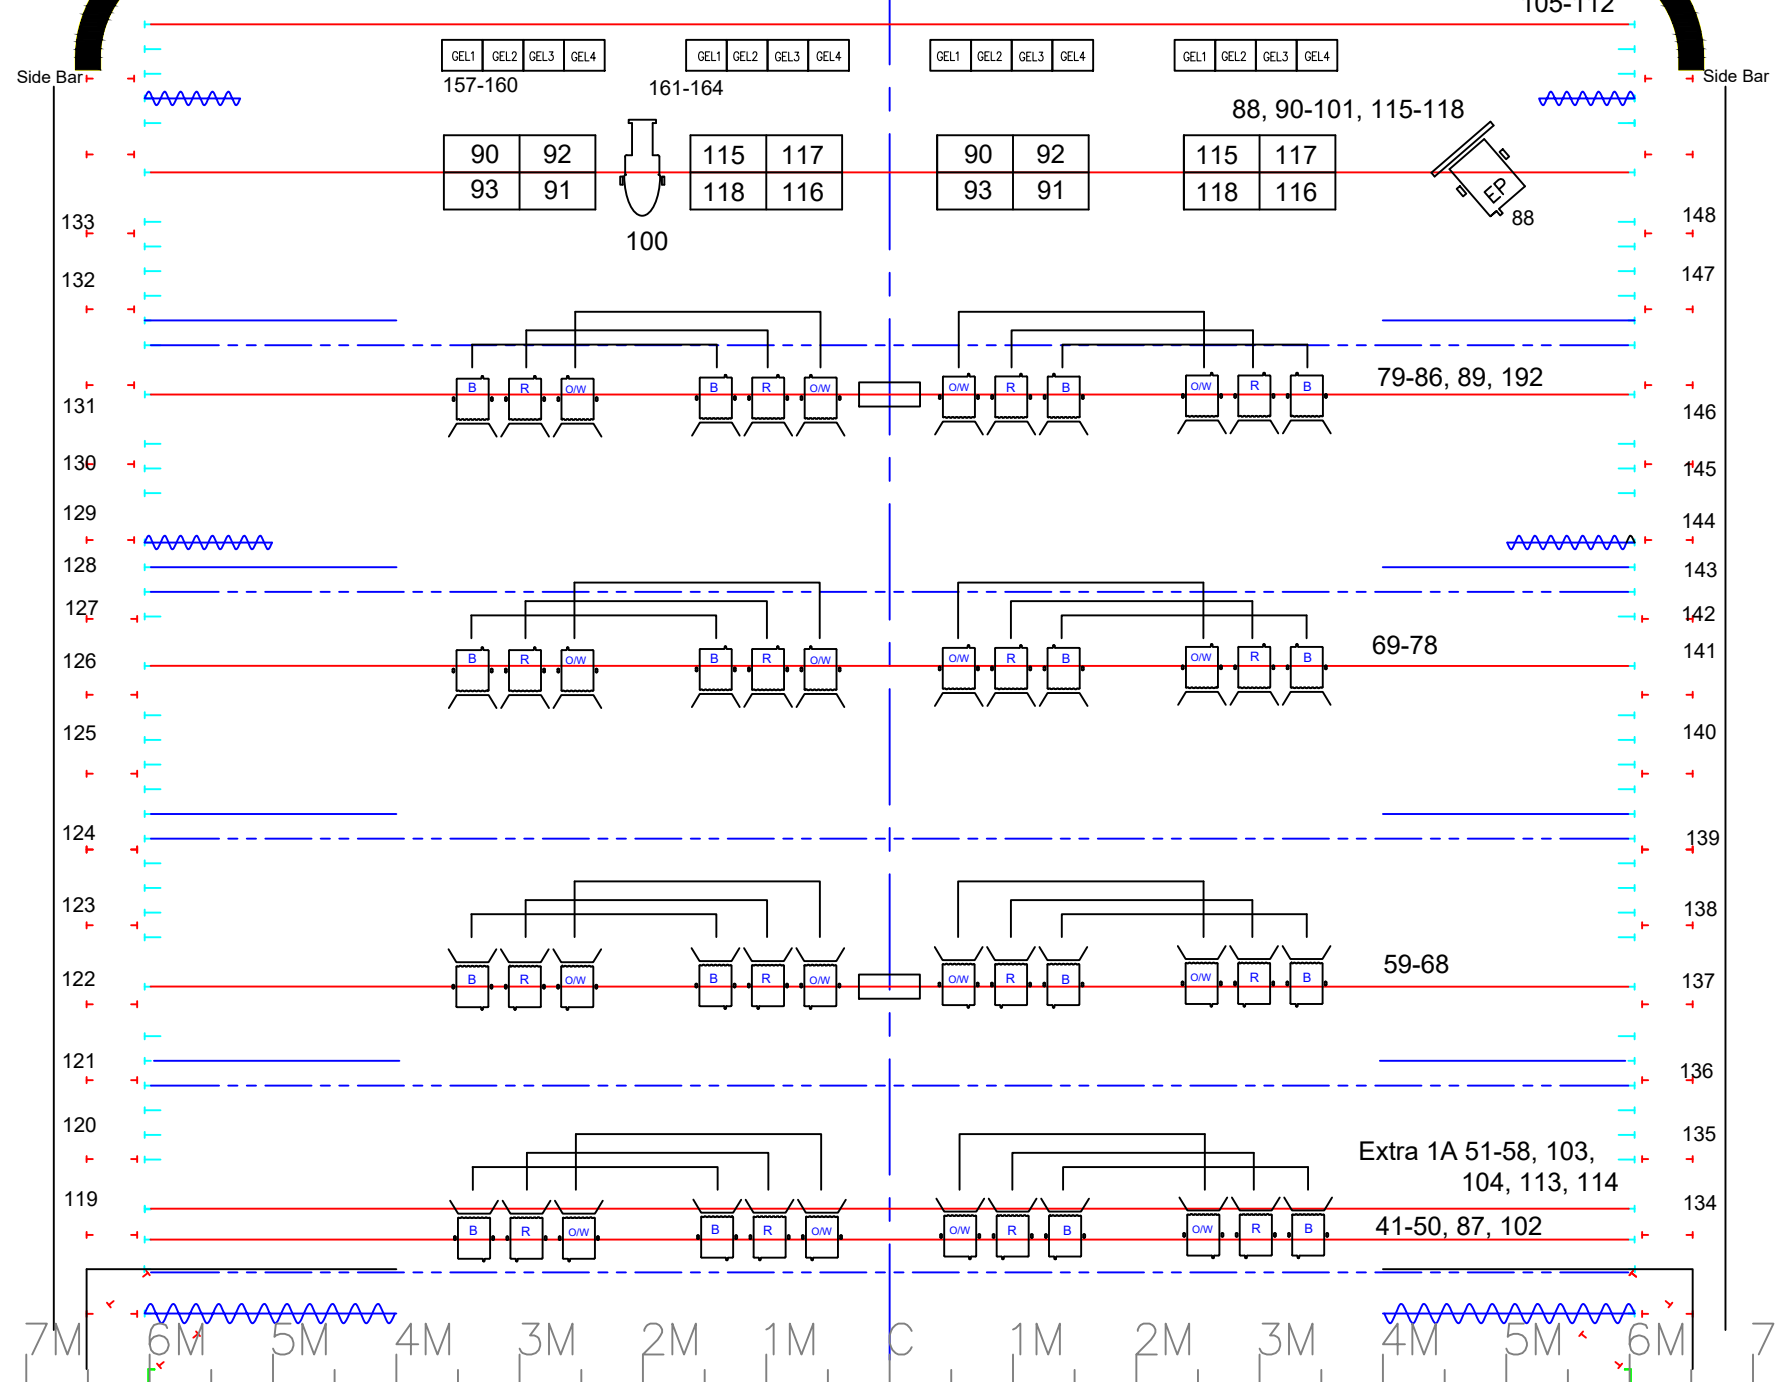

	1kW SELECON AURORA GD ROW
	1kW SELECON AURORA
	2kW EFFECT PROJECTOR
	1kW FRESNEL
	SL 600W 15/32 COOL BEAM PROFILE
	750W SOURCE FOUR 15/30 PROFILE
	3kW STROBE

DR Wall Sockets
180-183

184-186

DR Diptraps
Ch 165-169

DL Diptraps
Ch 170-174

187-191

