







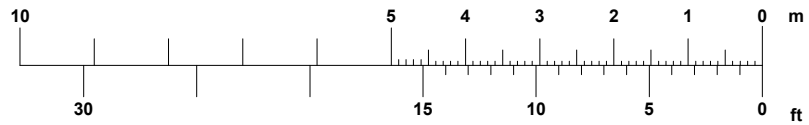

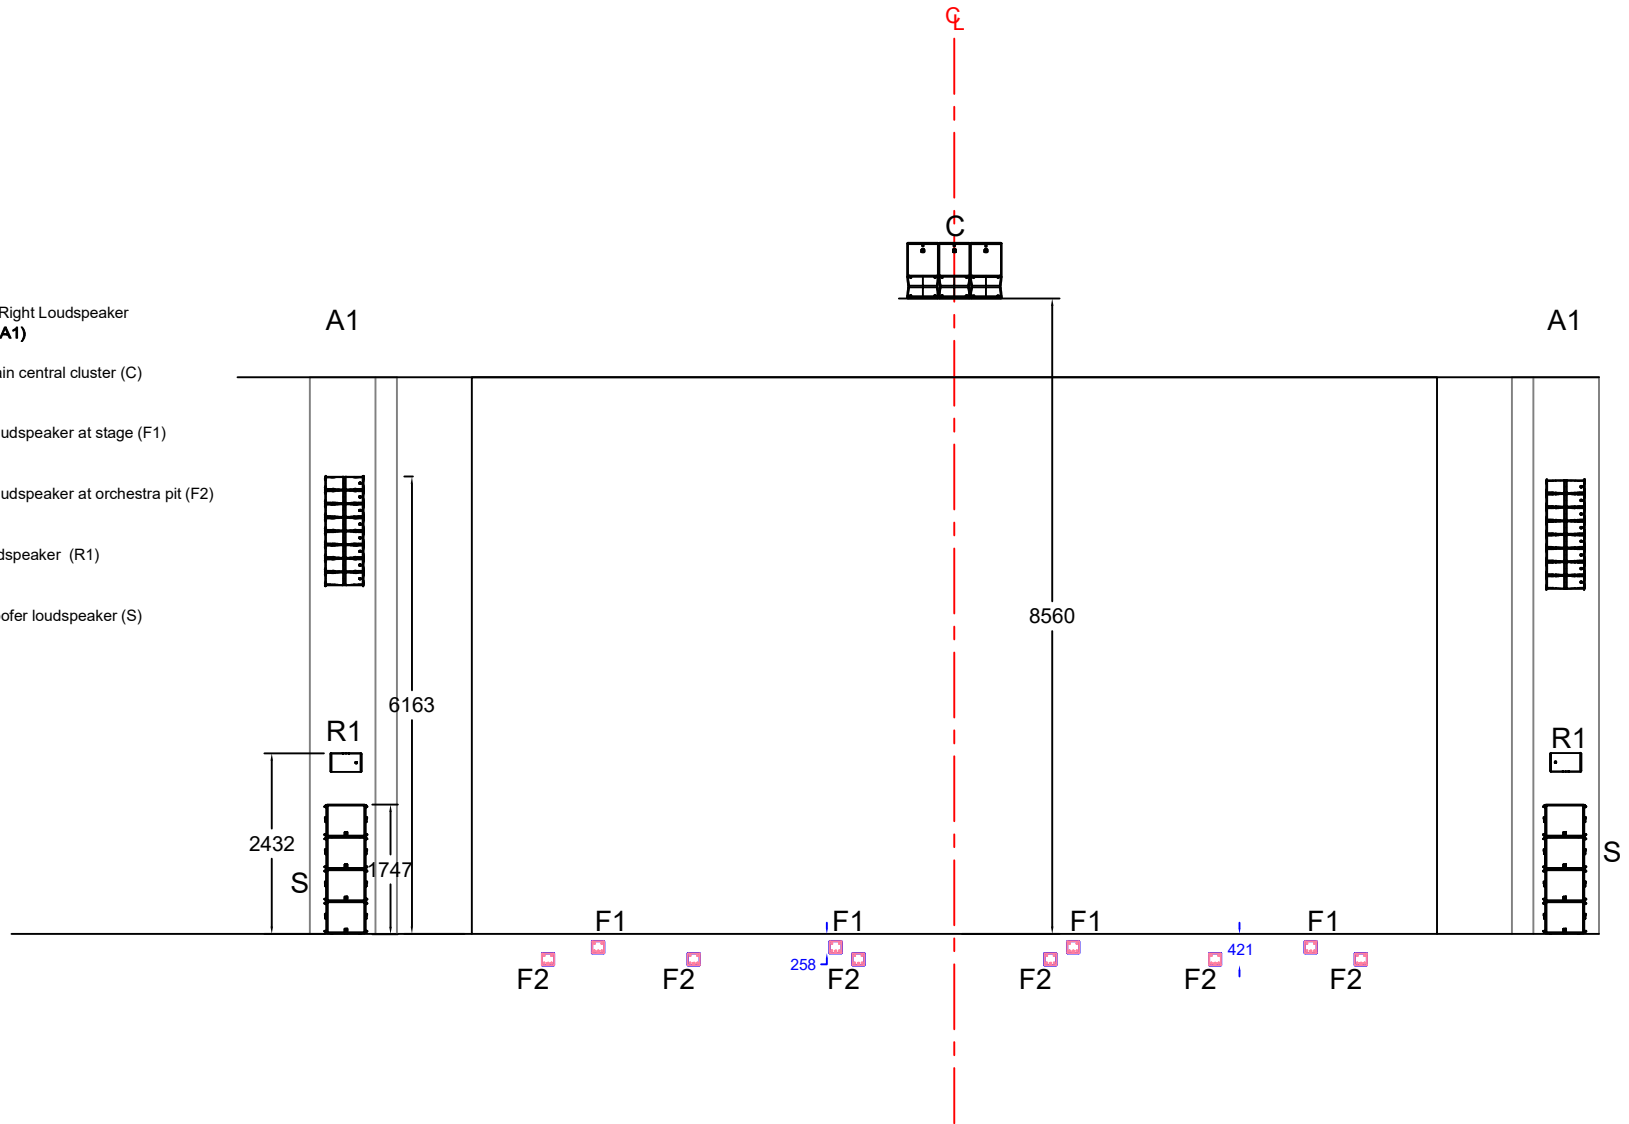


 
Legend 音響設備



- 
 L-Acoustics KIVA II Left & Right Loudspeaker
 左右雙聲道揚聲器系統 (A1)
- 
 L-Acoustics A15i WIDE main central cluster (C)
 中央揚聲器系統
- 
 L-Acoustics 5XT front-fill loudspeaker at stage (F1)
 舞台台唇揚聲器系統
- 
 L-Acoustics 5XT front-fill loudspeaker at orchestra pit (F2)
 樂池台唇揚聲器系統
- 
 L-Acoustics X8 side fill loudspeaker (R1)
 舞台補聲揚聲器系統
- 
 L-Acoustics SB15m subwoofer loudspeaker (S)
 低音揚聲器系統





Legend 音響設備

-  L-Acoustics KIVA II Left & Right Loudspeaker
左右雙聲道揚聲器系統 (A1)
-  L-Acoustics A15i WIDE main central cluster (C)
中央揚聲器系統
-  L-Acoustics 5XT front-fill loudspeaker at stage (F1)
舞台台唇揚聲器系統
-  L-Acoustics 5XT front-fill loudspeaker at orchestra pit (F2)
樂池台唇揚聲器系統
-  L-Acoustics X8 side fill loudspeaker (R1)
舞台補聲揚聲器系統
-  L-Acoustics SB15m subwoofer loudspeaker (S)
低音揚聲器系統
-  L-Acoustics X8 Stall Effect Speaker (FX 1-FX 8)
環繞聲揚聲器系統
-  L-Acoustics X8 Balcony Effect Speaker (FX 9-14)
樓座環繞聲揚聲器系統
-  L-Acoustics X12 Overhead Speaker (OH)
天花揚聲器系統
-  L-Acoustics 5XT Under Balcony Fill Speaker (U)
樓座底補聲揚聲器系統

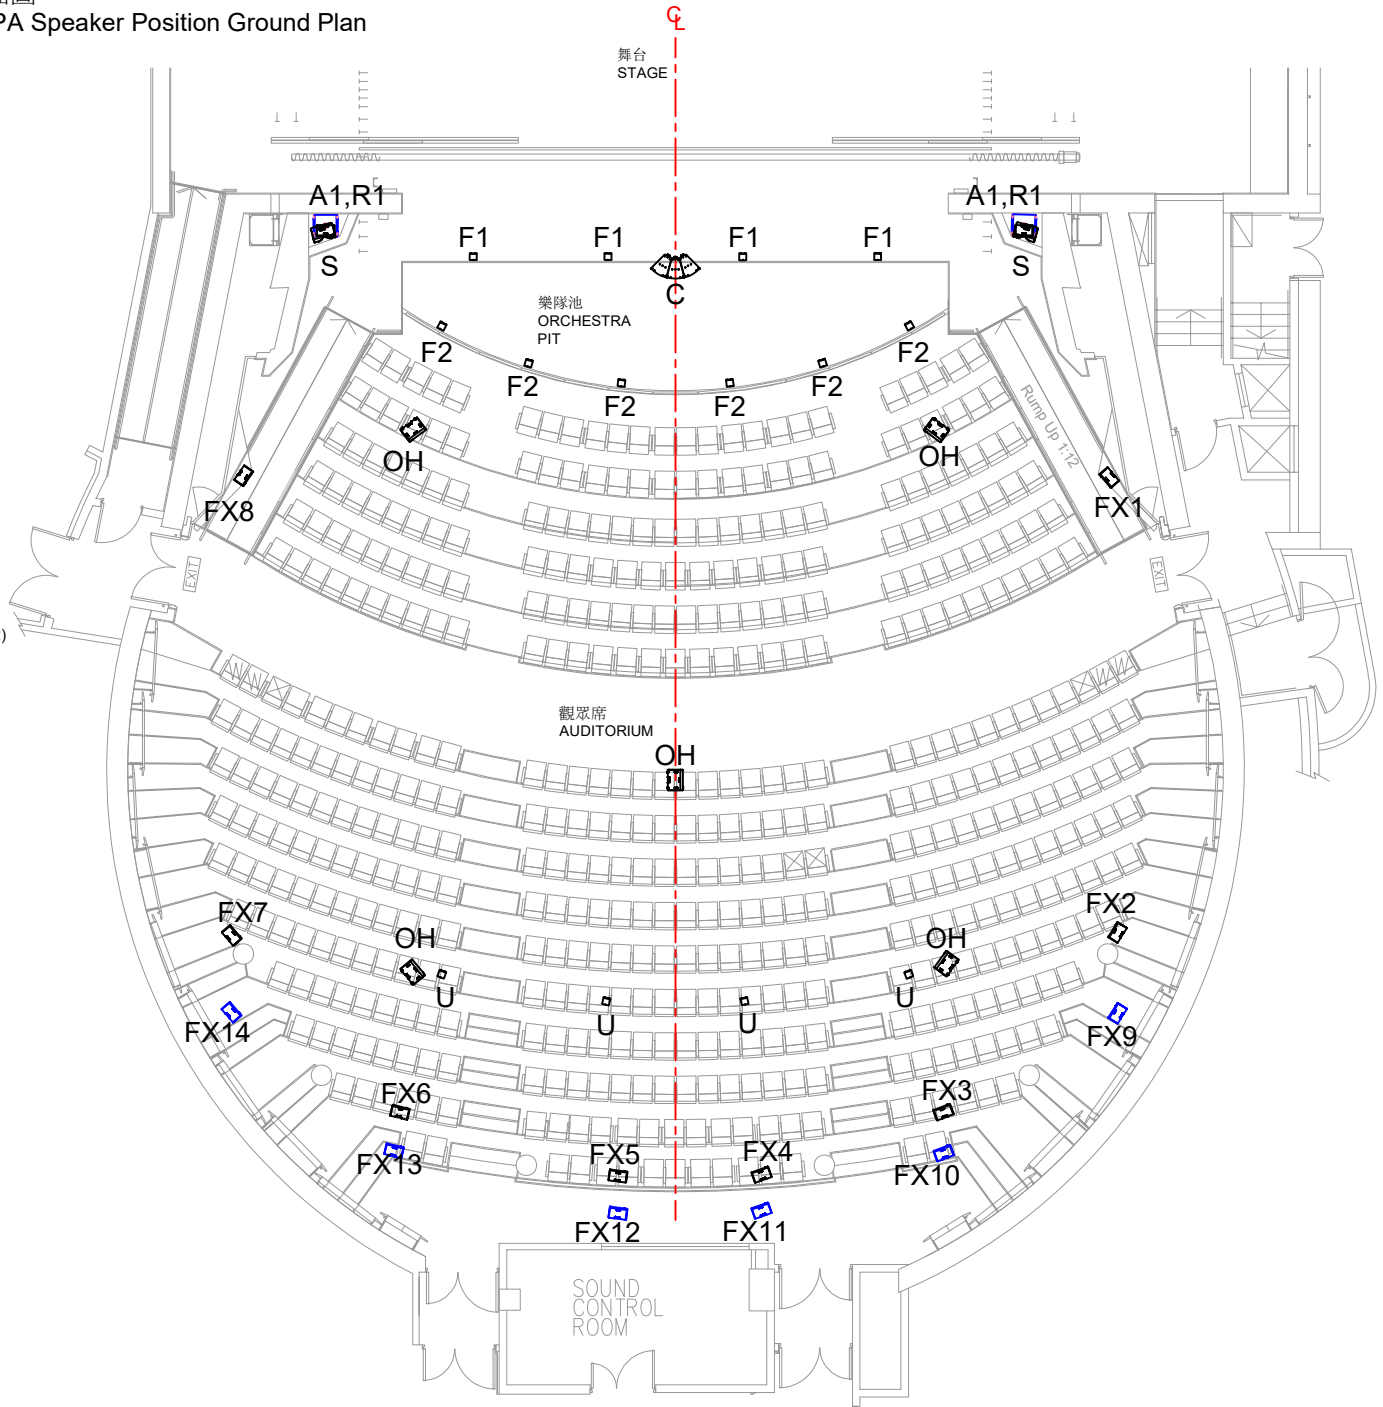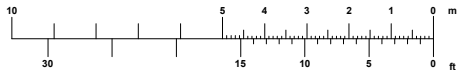

高山劇場新翼 - 演藝廳 - 音箱點位 側面圖
 Ko Shan Theatre New Wing - Auditorium - PA Speaker Position Section Plan

Legend 音響設備



d&b audiotechnik E12 main central cluster (C)
 中央揚聲器系統



L-Acoustics KIVA II left & right loudspeaker (A1)
 左右雙聲道揚聲器系統



L-Acoustics 5XT front-fill loudspeaker at stage (F1)
 舞台台唇揚聲器系統



L-Acoustics 5XT front-fill loudspeaker at orchestra pit (F2)
 樂池台唇揚聲器系統



L-Acoustics 5XT Under Balcony Fill Speaker (U)
 樓座底補聲揚聲器系統



L-Acoustics X12 Overhead Speaker (OH)
 天花揚聲器系統



L-Acoustics X8 side fill loudspeaker (R1)
 舞台補聲揚聲器系統



L-Acoustics X8 Stall Effect Speaker (FX 1 - FX8)
 環繞聲揚聲器系統



L-Acoustics X8 Balcony Effect Speaker (FX 9 - FX 14)
 樓座環繞聲揚聲器系統



L-Acoustics SB15m subwoofer loudspeaker (S)
 低音揚聲器系統

